


# ASHBRIDGES BAY TREATMENT PLANT ODOUR CONTROL HVAC UPGRADES T & M - BUILDING

08FS-44WP

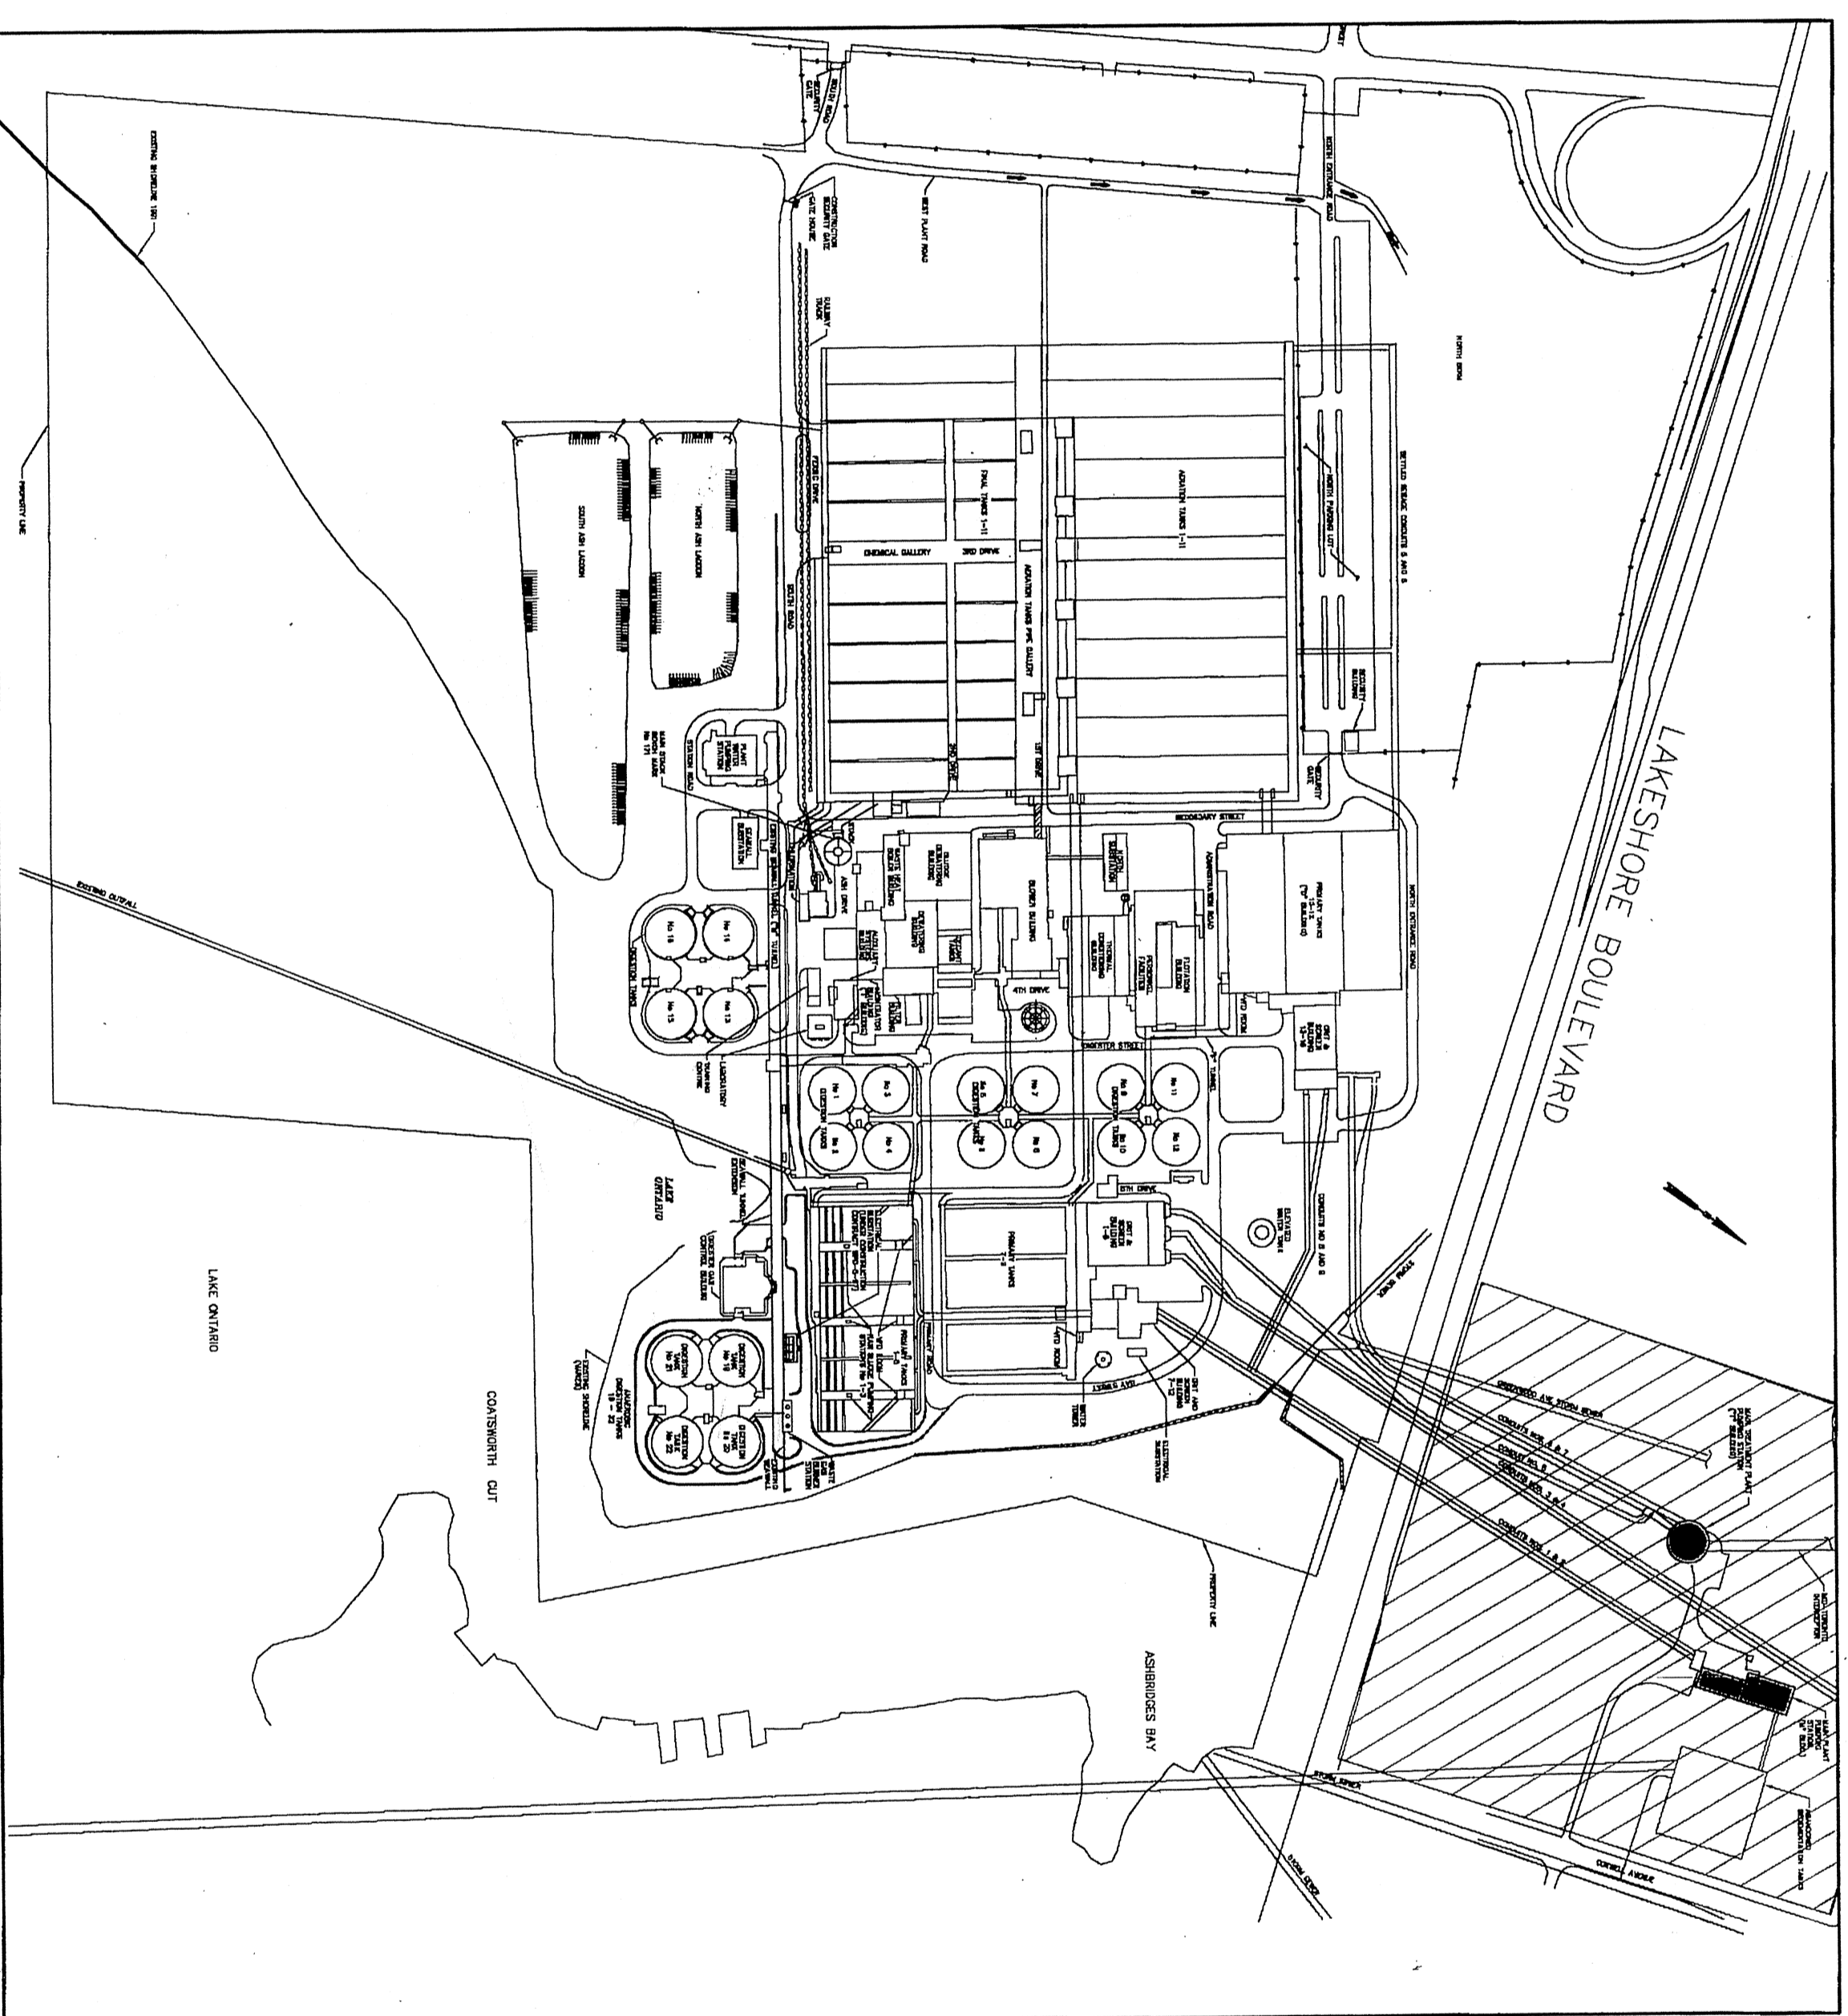

LOCATION PLAN

*SITE OFFICE COPY  
DO NOT REMOVE  
FROM TRAYER*

