




**TECHNICAL SERVICES**  
ENGINEERING SERVICES - WORKS FACILITIES & STRUCTURES

# ASHBRIDGES BAY TREATMENT PLANT

## ODOUR CONTROL HVAC UPGRADES

### T & M - BUILDING

**08FS-44WP**

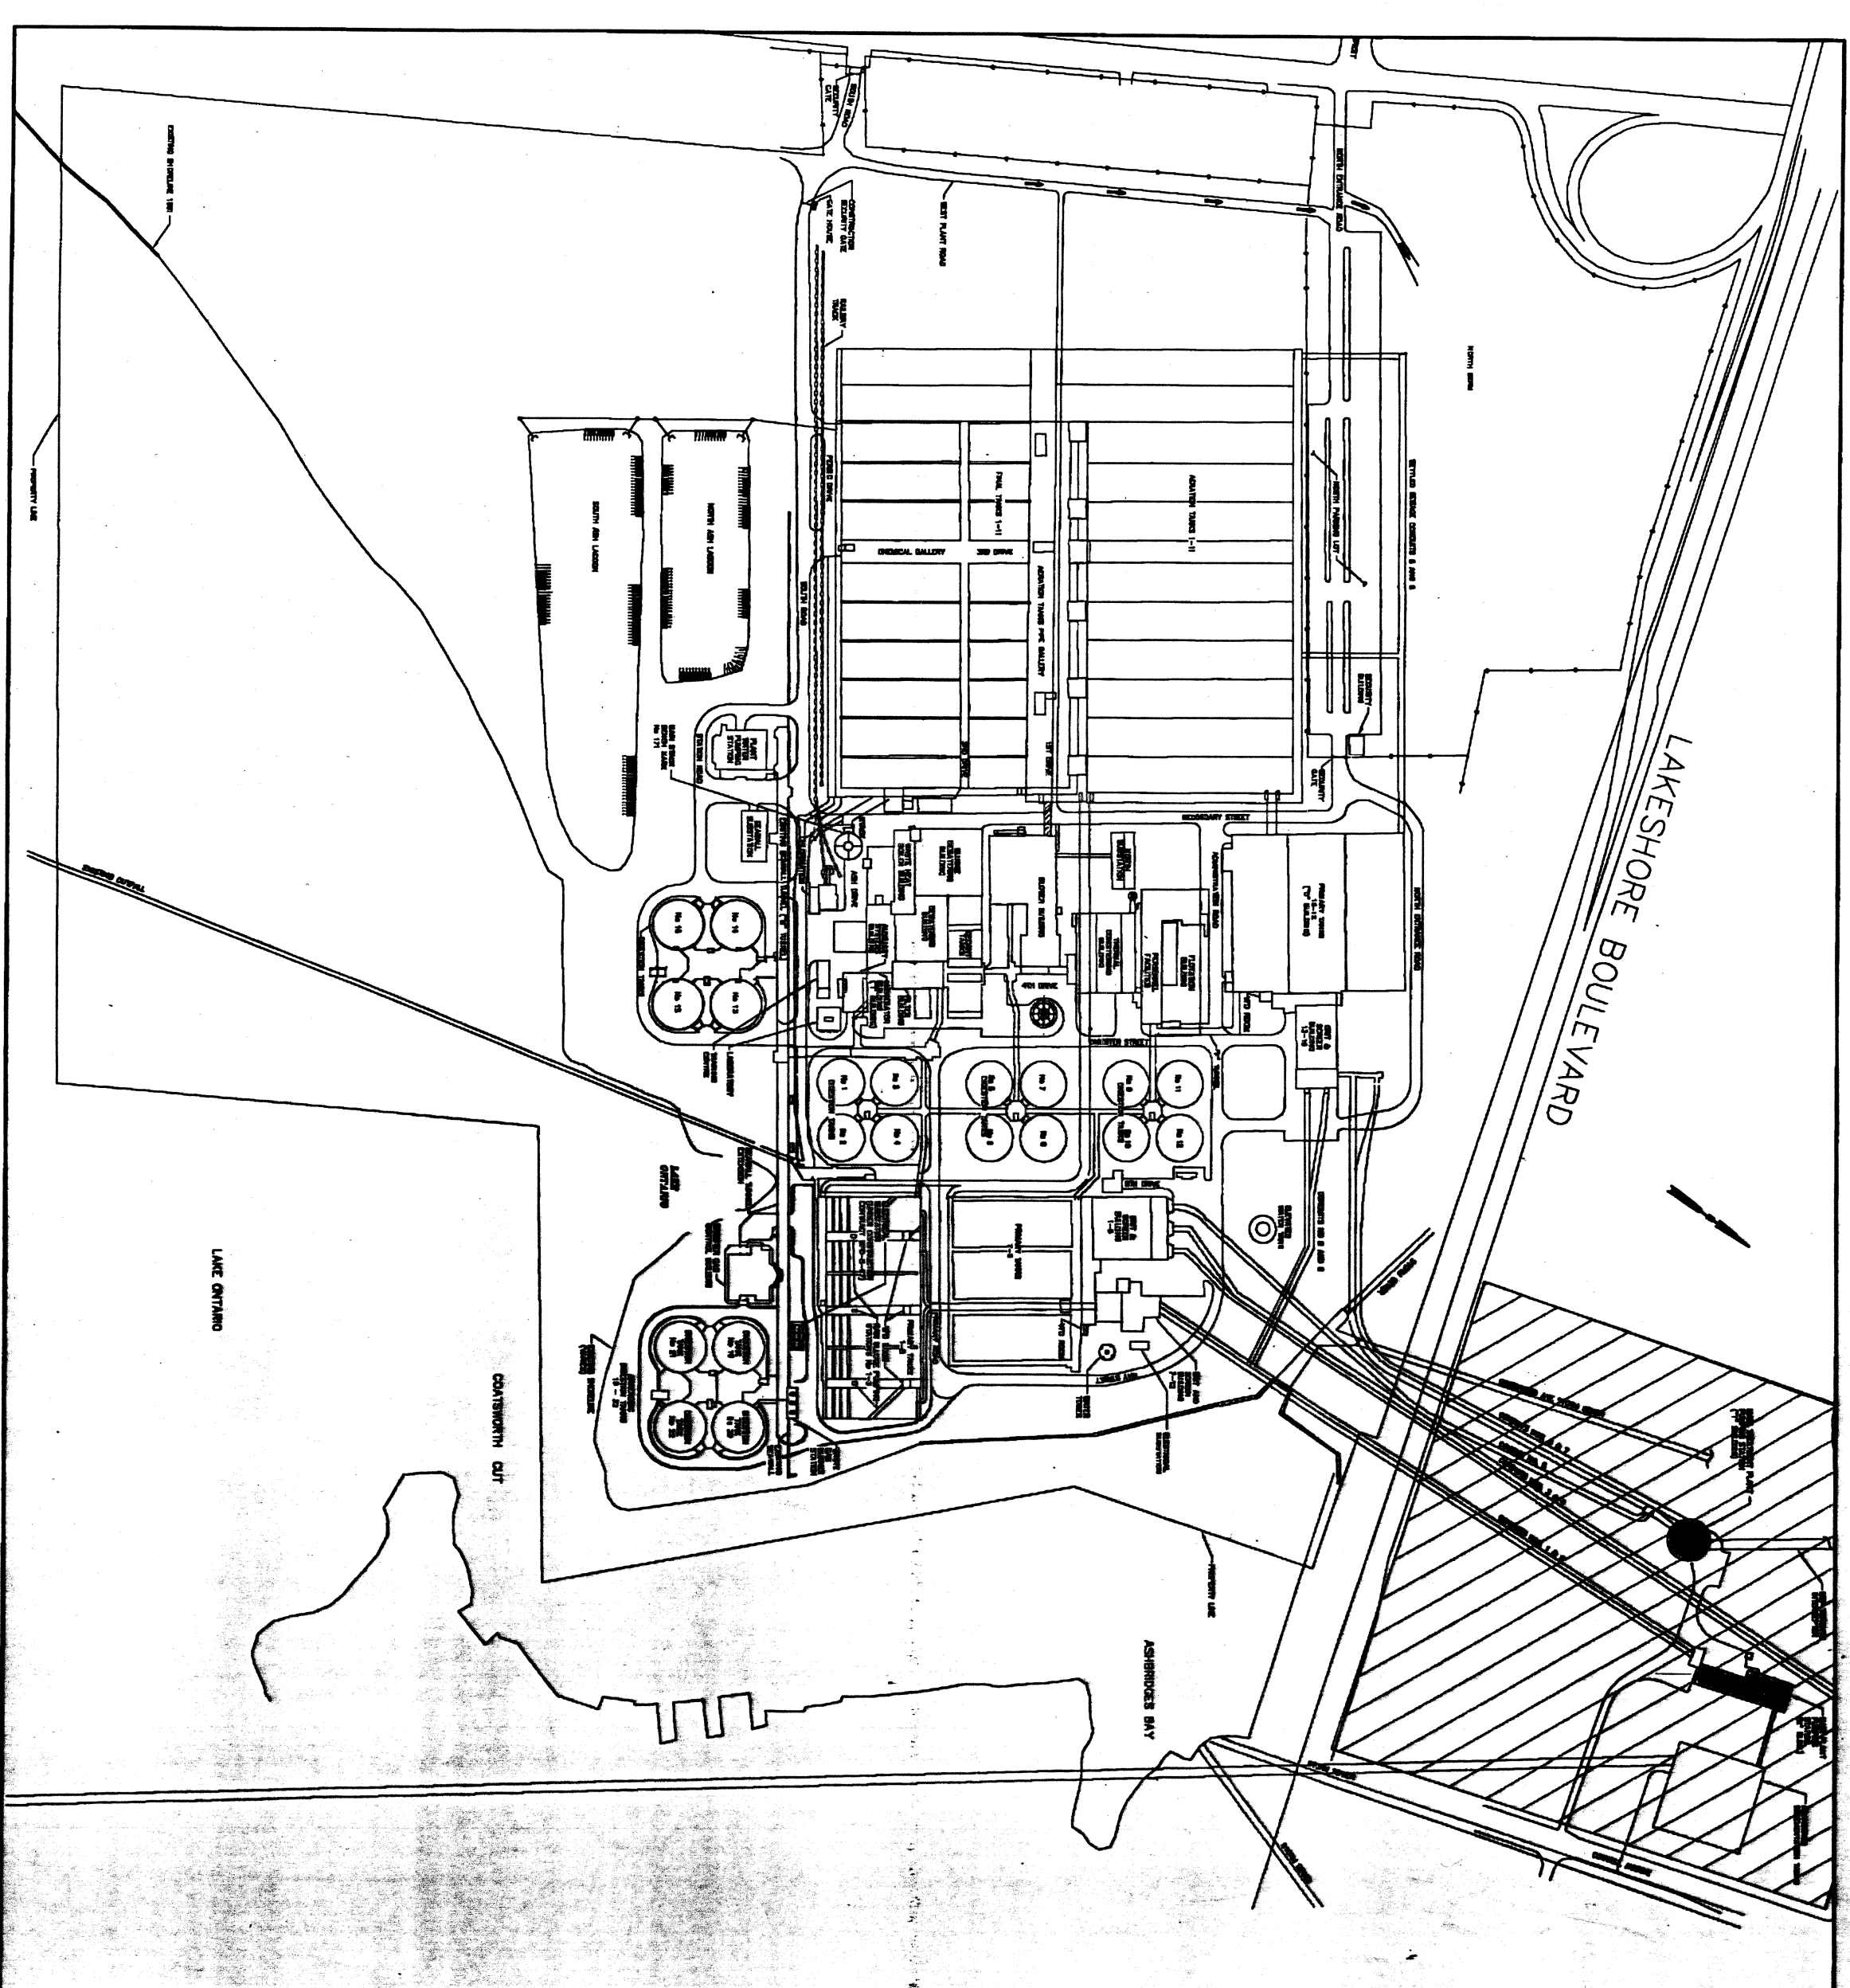

LOCATION PLAN

*T. Maguire*



**LOU DI GIRONIMO**  
GENERAL MANAGER  
TORONTO WATER

**WILLIAM G. CROWTHER, P.Eng.**  
EXECUTIVE DIRECTOR  
TECHNICAL SERVICES